

CROSS VENTILATION


SOLAR TO BALCONY

SOLAR TO LIVING ROOM 1m2

BOUNDARY

1 BEDROOM APT

2 BEDROOM APT

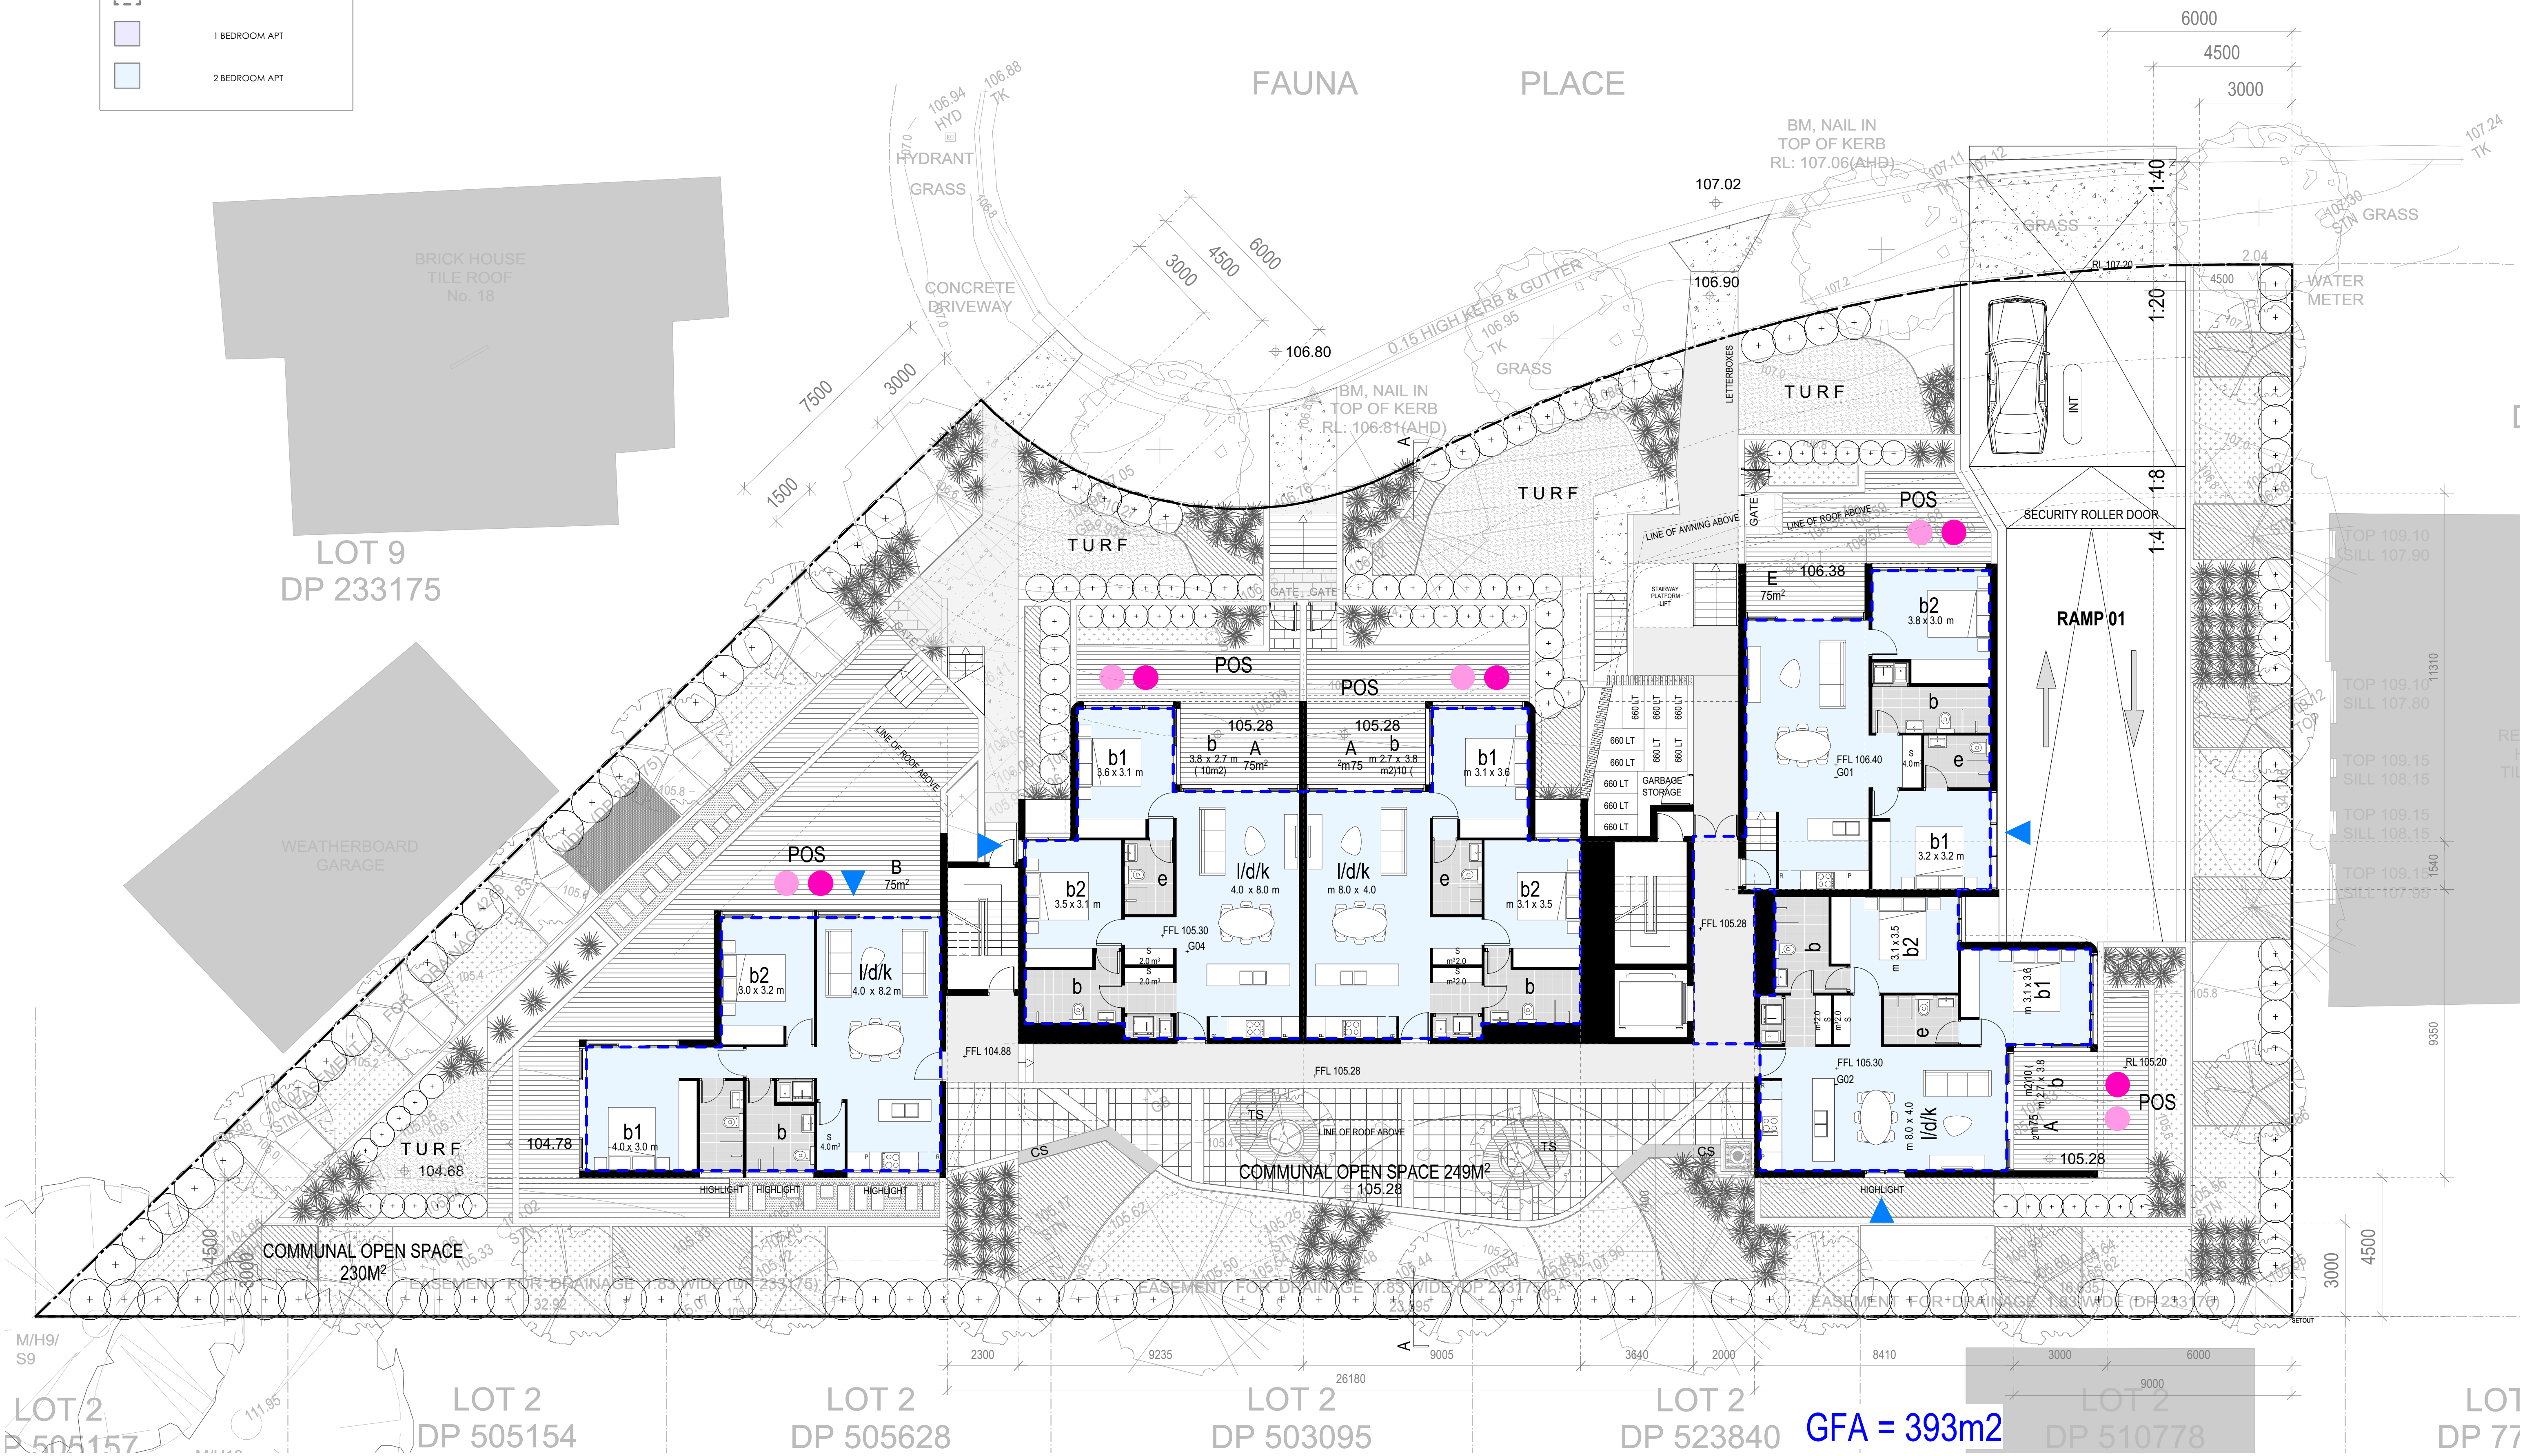



CROSS VENTILATION

SOLAR TO BALCONY

SOLAR TO LIVING ROOM 1m2

BOUNDARY

1 BEDROOM APT

2 BEDROOM APT

M/H9/  
S9

LOT 2  
DP 505157

LOT 2  
DP 505154

LOT 2  
DP 505628

LOT 2  
DP 503095

LOT 2  
DP 523840

LOT 2  
DP 510778

LOT 1  
DP 77

2300

9235

26180

9005

3640

2000

8410

3000

6000

9000

4500

3000

32.92

23.595

16.635

3000

4500

6000

4500

3000

12-16 FAUNA PLACE  
KIRRAWEE  
PROJECT NO. 15065

aleksandar  
design group

41 Albion Avenue,  
Paddington NSW 2021  
p 02 9361 5560

PRELIMINARY

© copyright aleksandar design group pty ltd  
nominated architect: aleksandar jelicic registration no. 7167

aleksandardesigngroup.com.au

CLIENT  
Joe Sammour

TITLE  
LEVEL 2-4  
SCALE  
1:100 @ A1

ISSUE  
A

DATE  
13 JANUARY 2016  
DRAWING NO  
DA06

12-16 FAUNA PLACE  
KIRRAWEE  
PROJECT NO. 15065

CROSS VENTILATION

SOLAR TO BALCONY

SOLAR TO LIVING ROOM 1m2

BOUNDARY

1 BEDROOM APT

2 BEDROOM APT

aleksandar  
design group

41 Albion Avenue,  
Paddington NSW 2021  
p 02 9361 5560

PRELIMINARY

aleksandardesigngroup.com.au

CLIENT  
Joe Sammour

TITLE  
LEVEL 5  
SCALE  
1:100 @ A1

ISSUE  
A

DATE  
13 JANUARY 2016  
DRAWING NO  
DA07

12-16 FAUNA PLACE  
KIRRAWEE  
PROJECT NO 15065



